

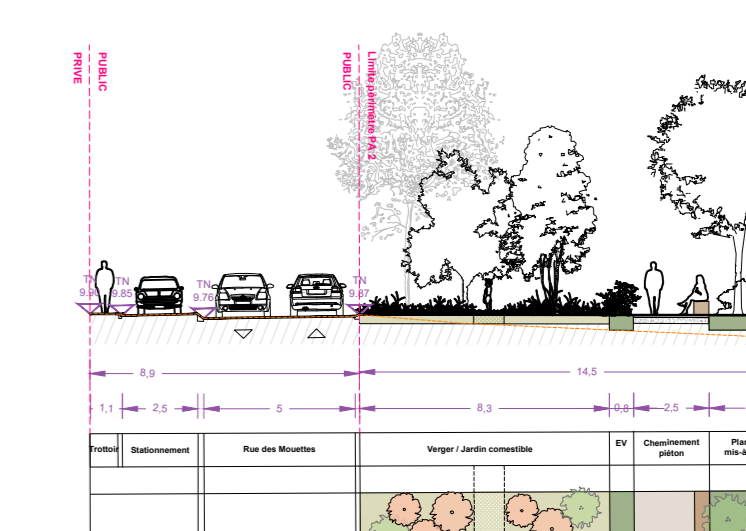


COUPE A2 - A2'

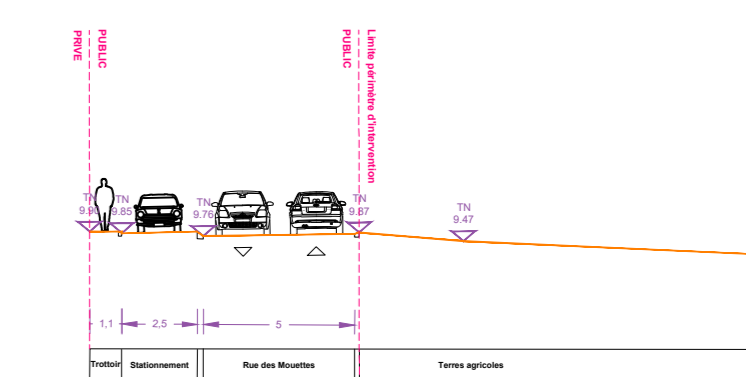


0 2.5 5 10 m

COUPE E2 - E2'

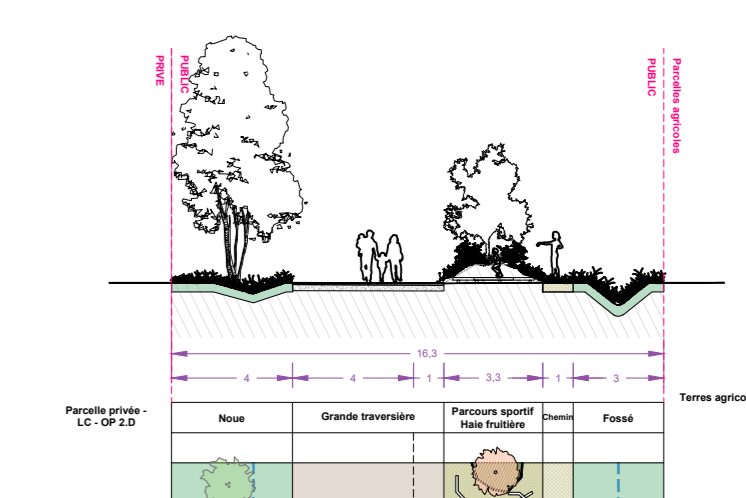


0 2.5 5 10 m

COUPE F2 - F2'

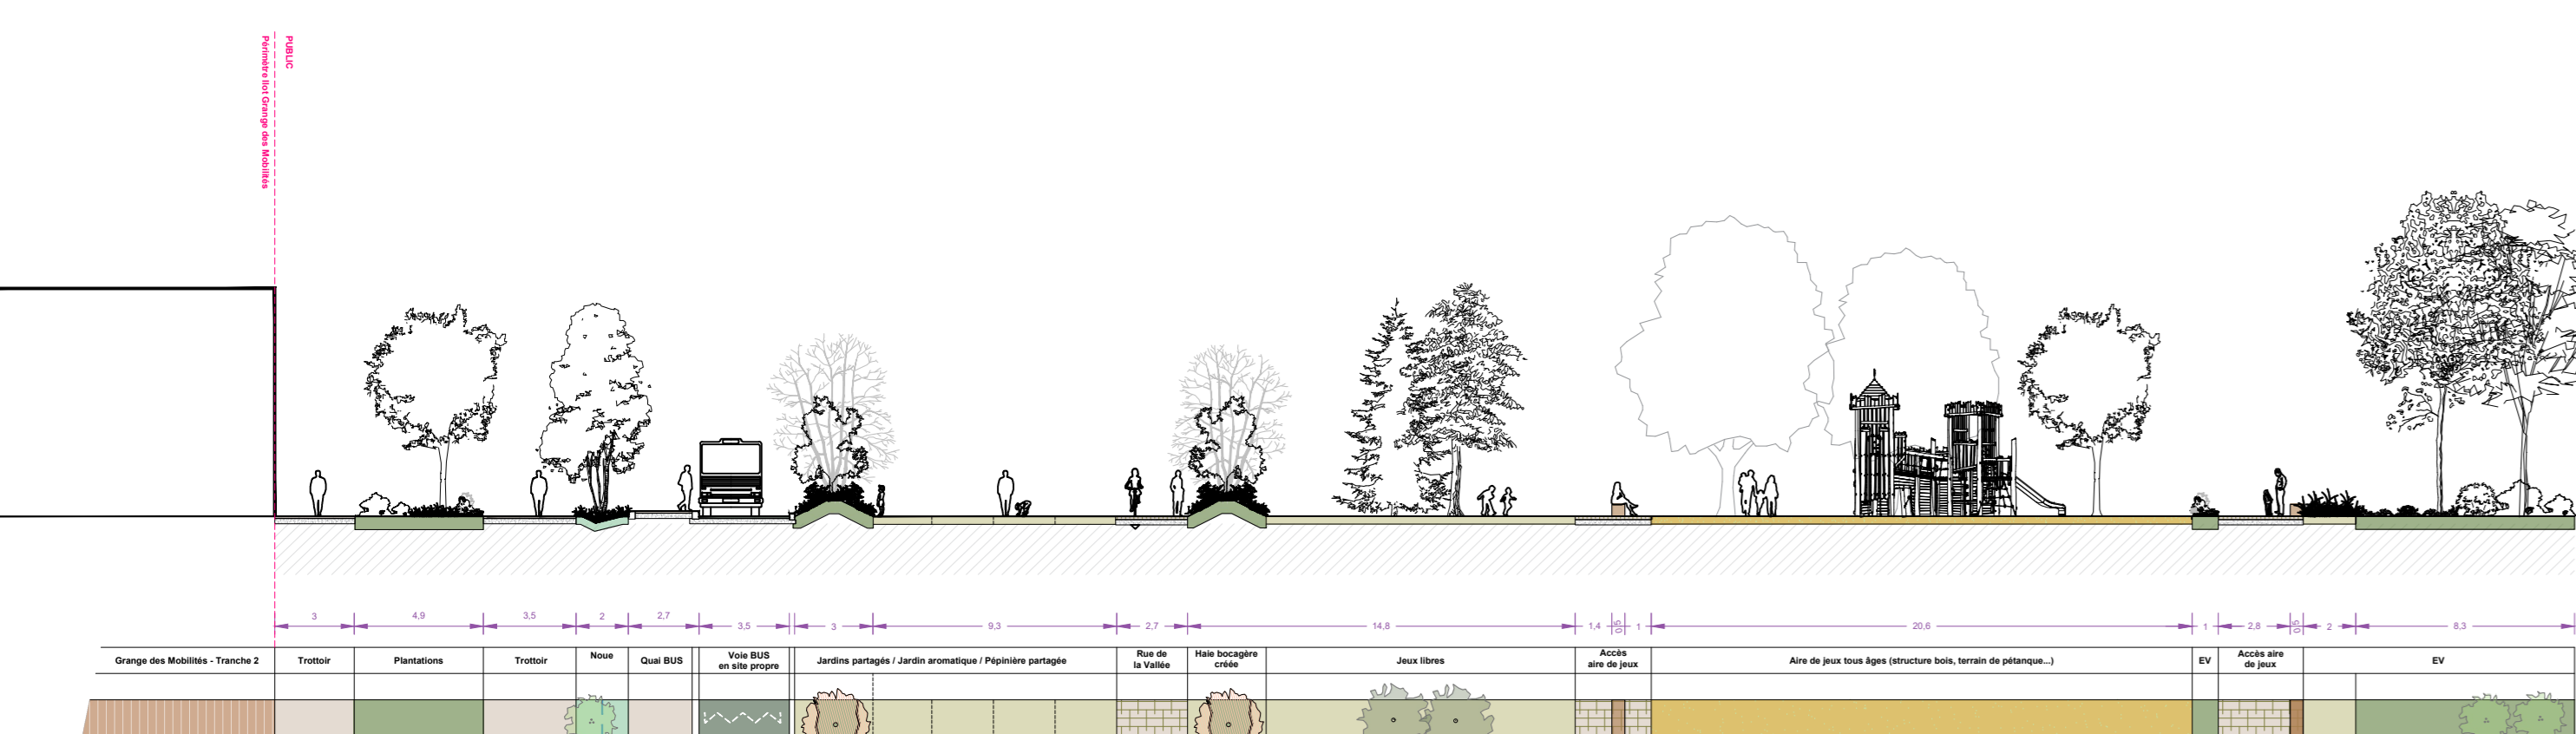


0 2.5 5 10 m

COUPE B2 - B2'

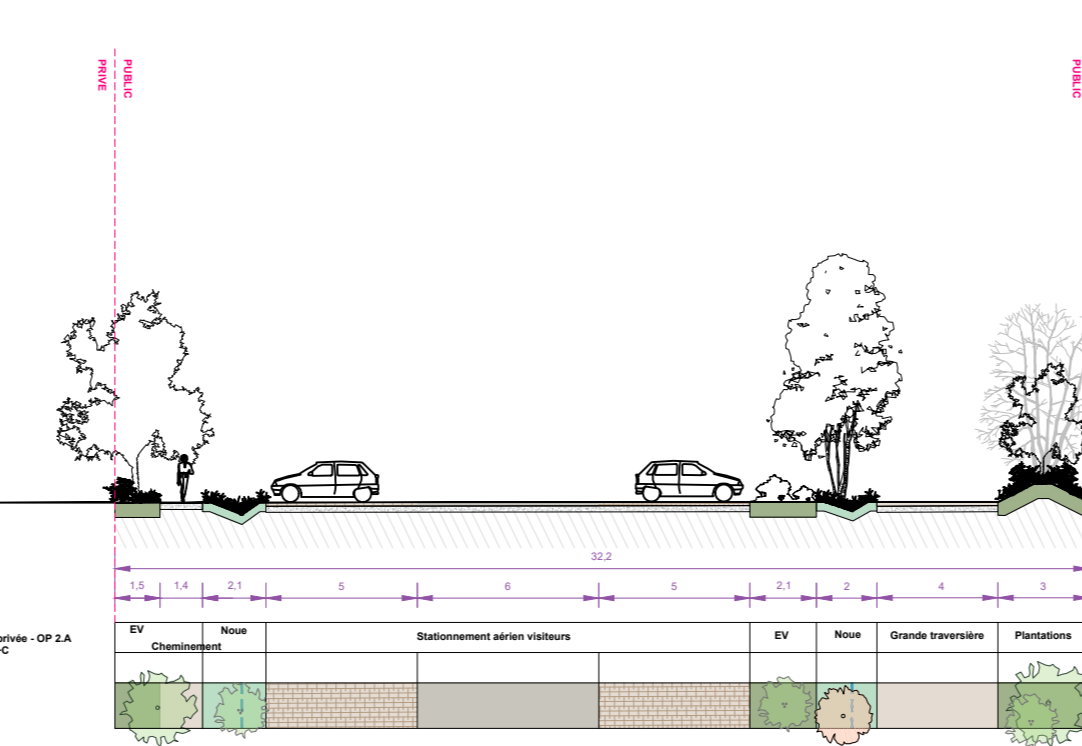


0 2.5 5 10 m

COUPE C2 - C2'

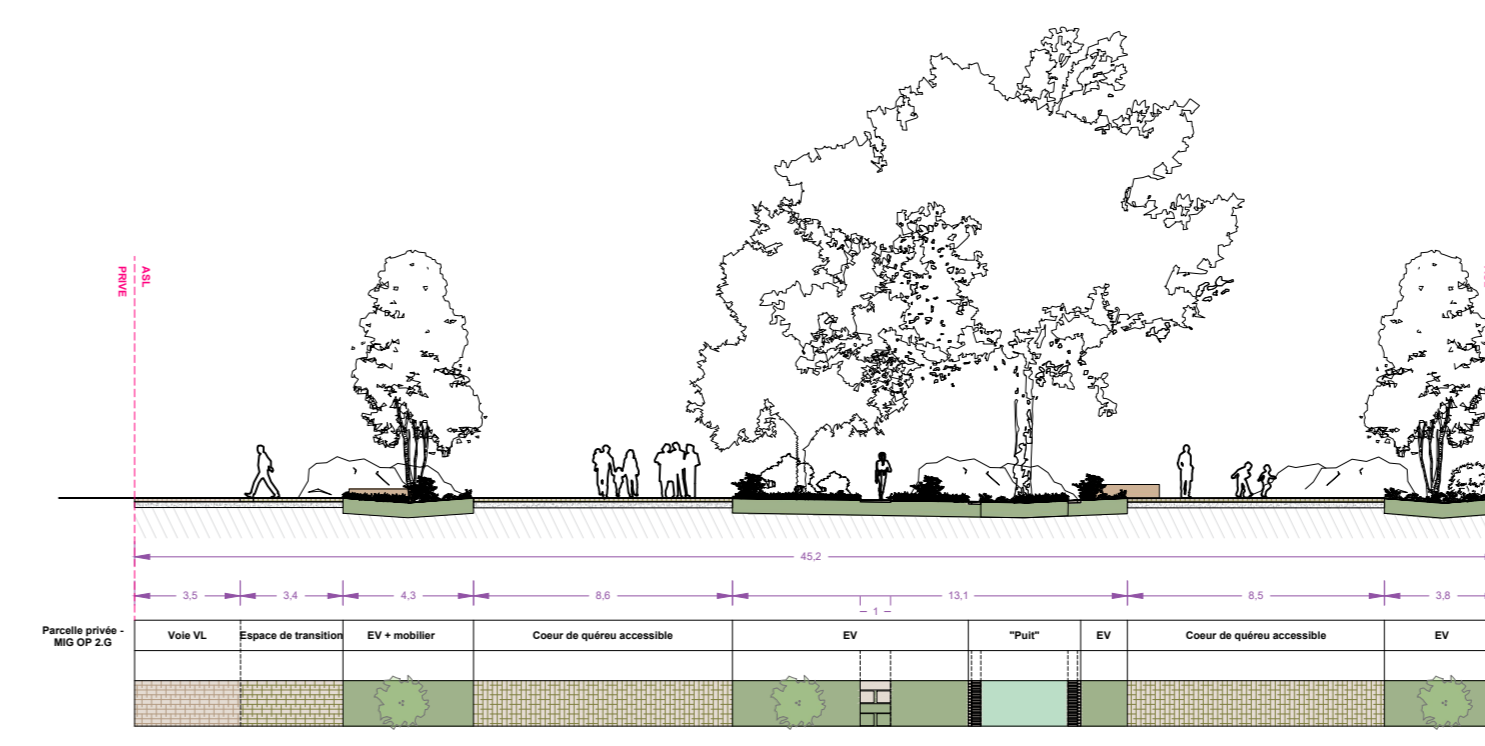

0 2.5 5 10 m

COUPE D2 - D2'

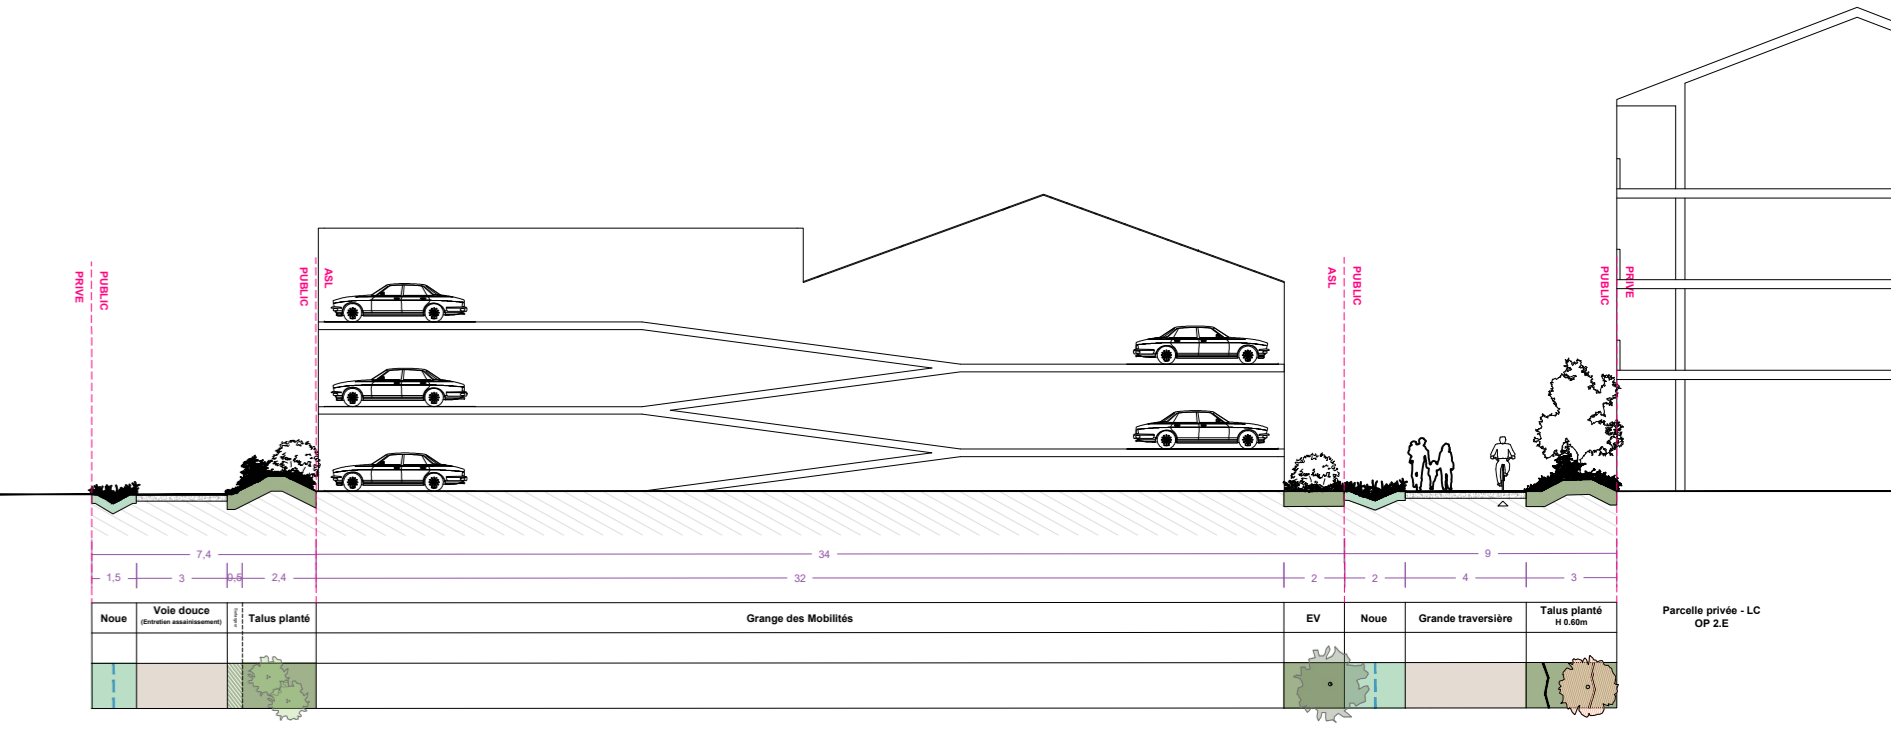

0 2.5 5 10 m

