


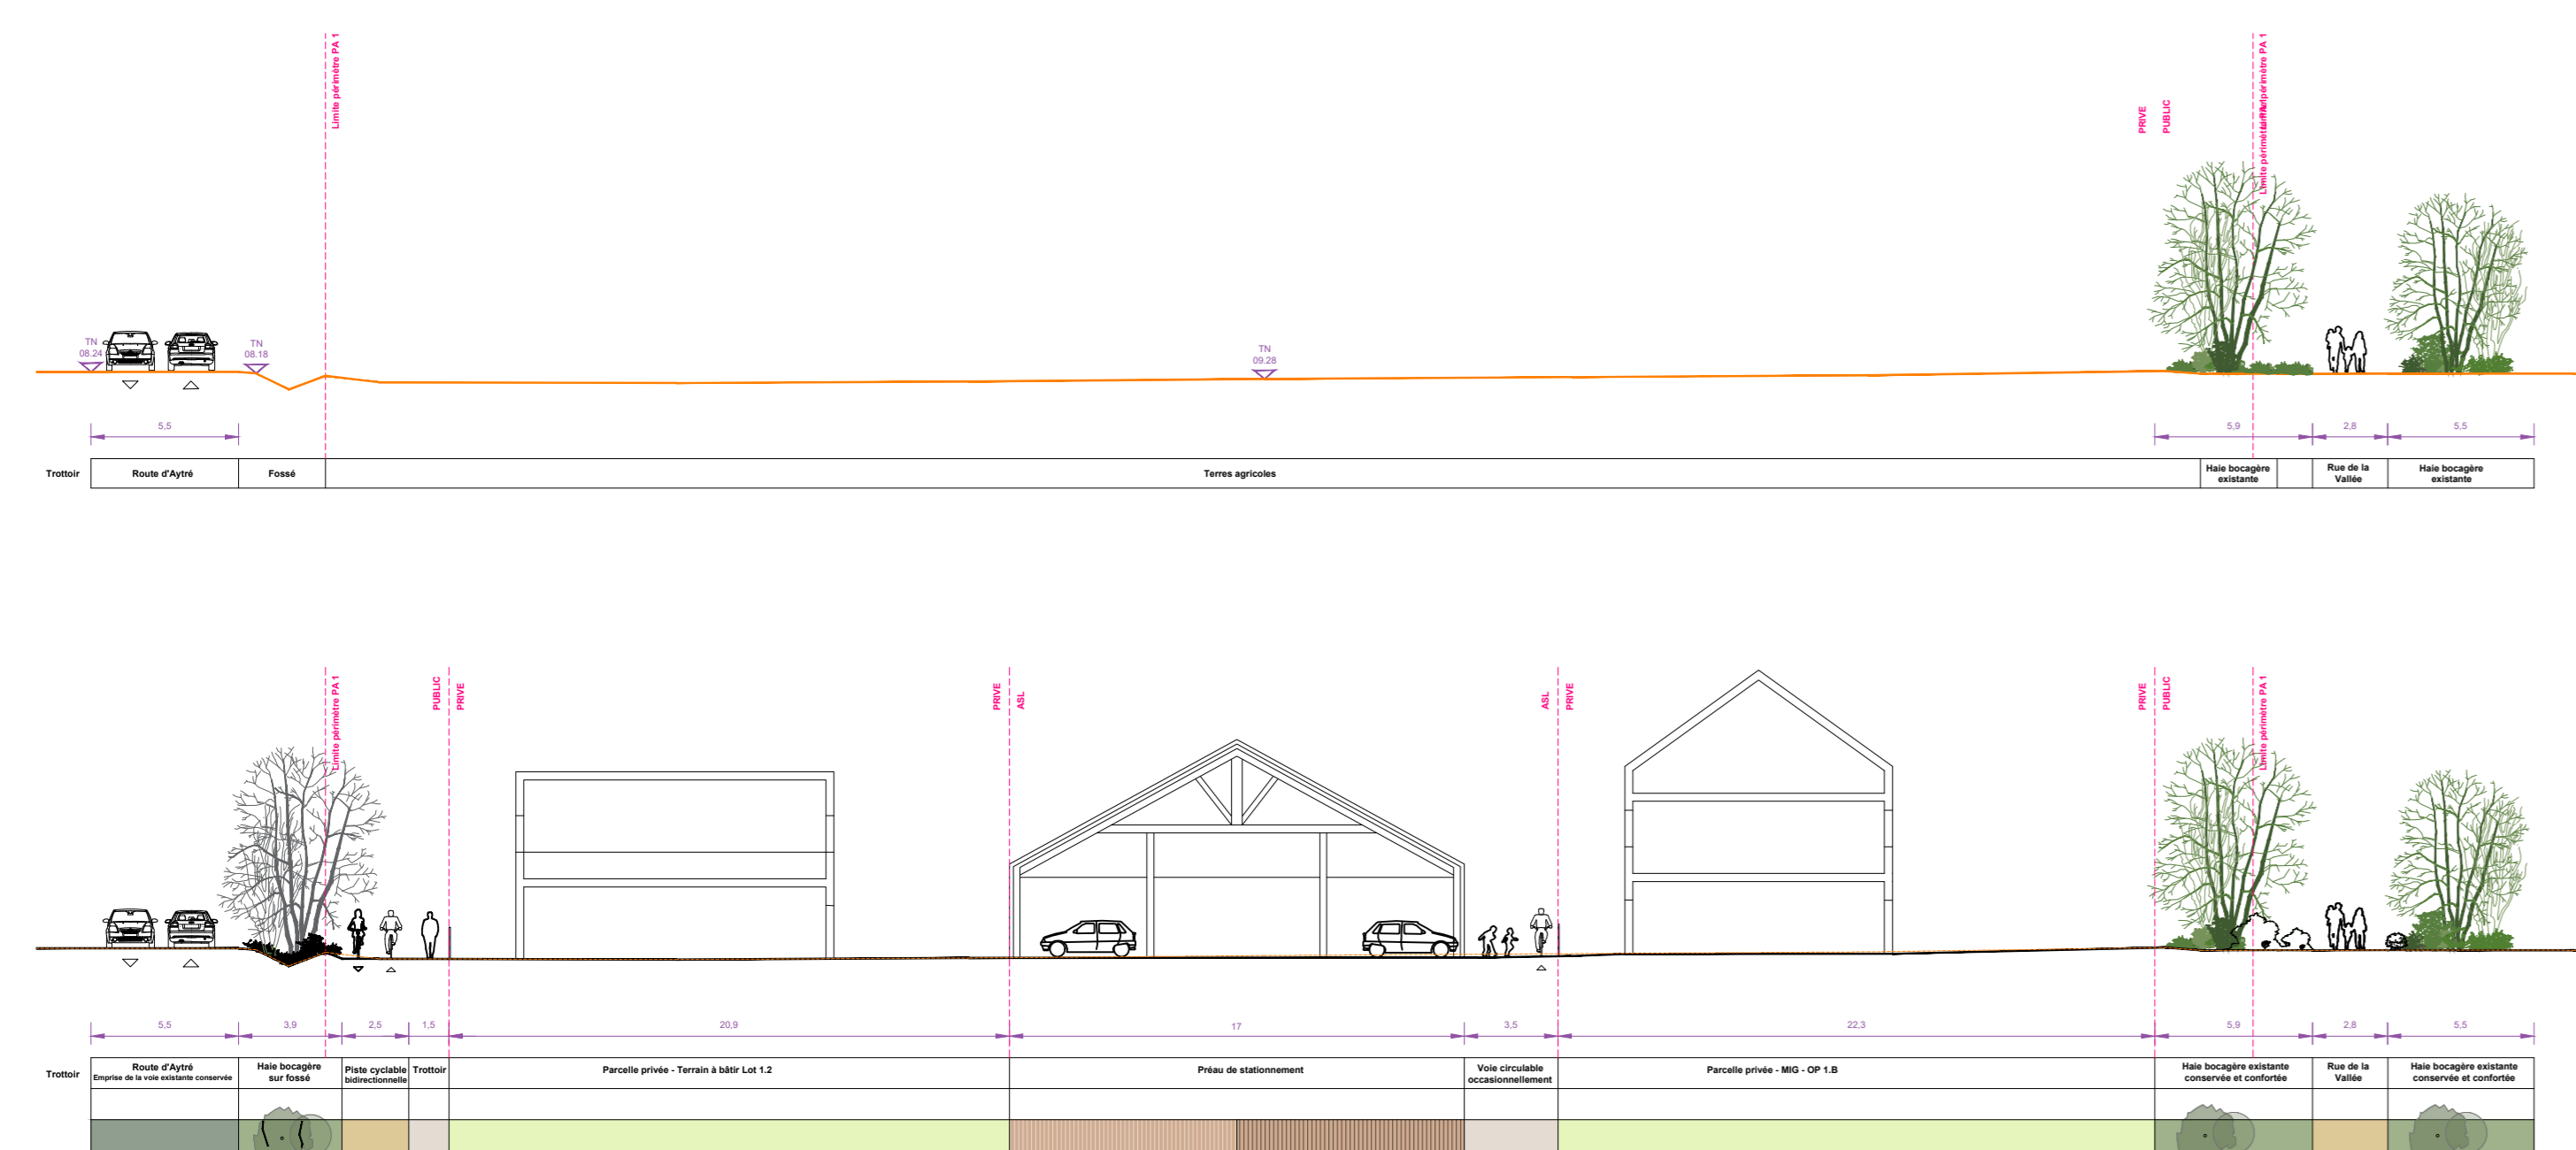

COUPE A1 - A1'



COUPE B1 - B1'

